



IUP SOUTH CAMPUS
ROBERTSHAW BUILDING

IUP NORTH CAMPUS

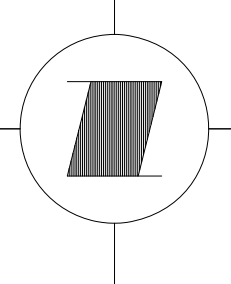

ADA MAP LEGEND	
	ADA PARKING SPOTS
	ADA BUILDING ENTRANCES
	BARRIER-FREE ROUTE
	IUP BUILDINGS
	CONSTRUCTION AREAS

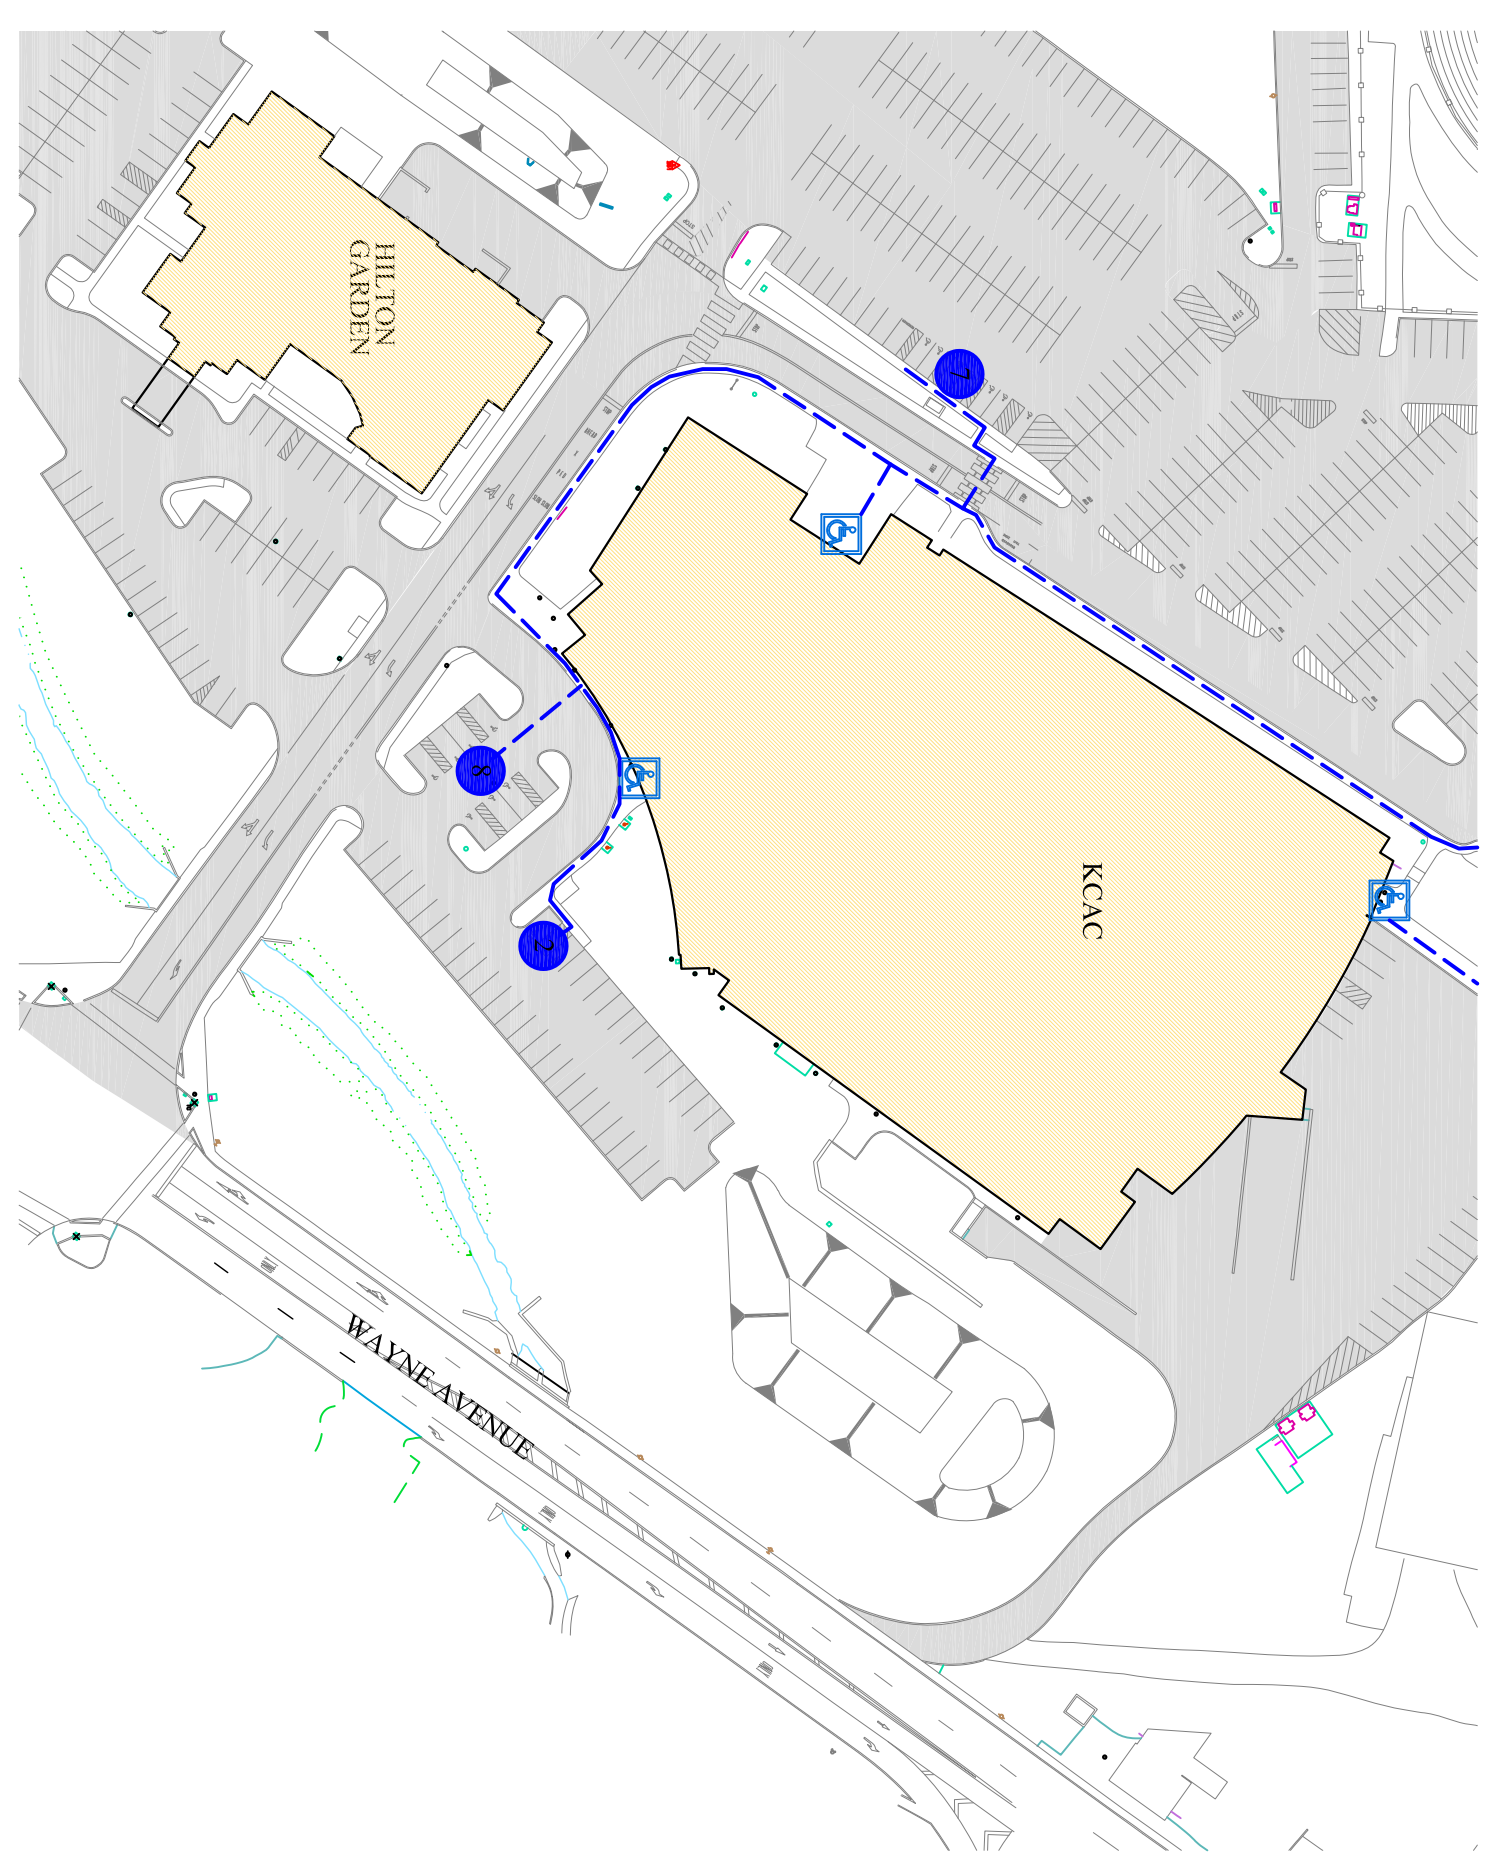

STATE SYSTEM OF HIGHER EDUCATION
INDIANA UNIVERSITY OF PENNSYLVANIA
Facilities Engineering & Construction Group
Robertshaw Building
650 South 13th Street
Penn State Harrisburg
17105-1087



DESIGN: STAFF
CHECKED: STAFF
DRAWN: STAFF
PROJECT NO.: STM
DATE: 8/12/2020
SCALE: 1" = 100.00'
FILENAME: CAMPUS ACCESSIBILITY MAP.DWG
SHEET: 1 OF 1
DWG NO.

INDIANA UNIVERSITY
OF PENNSYLVANIA

ADA ACCESSIBILITY MAP 2020