



IUP SOUTH CAMPUS
ROBERTSHAW BUILDING


IUP NORTH CAMPUS

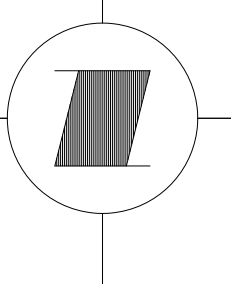

ADA MAP LEGEND	
	ADA PARKING SPOTS
	ADA BUILDING ENTRANCES
	BARRIER-FREE ROUTE
	IUP BUILDINGS
	CONSTRUCTION AREAS

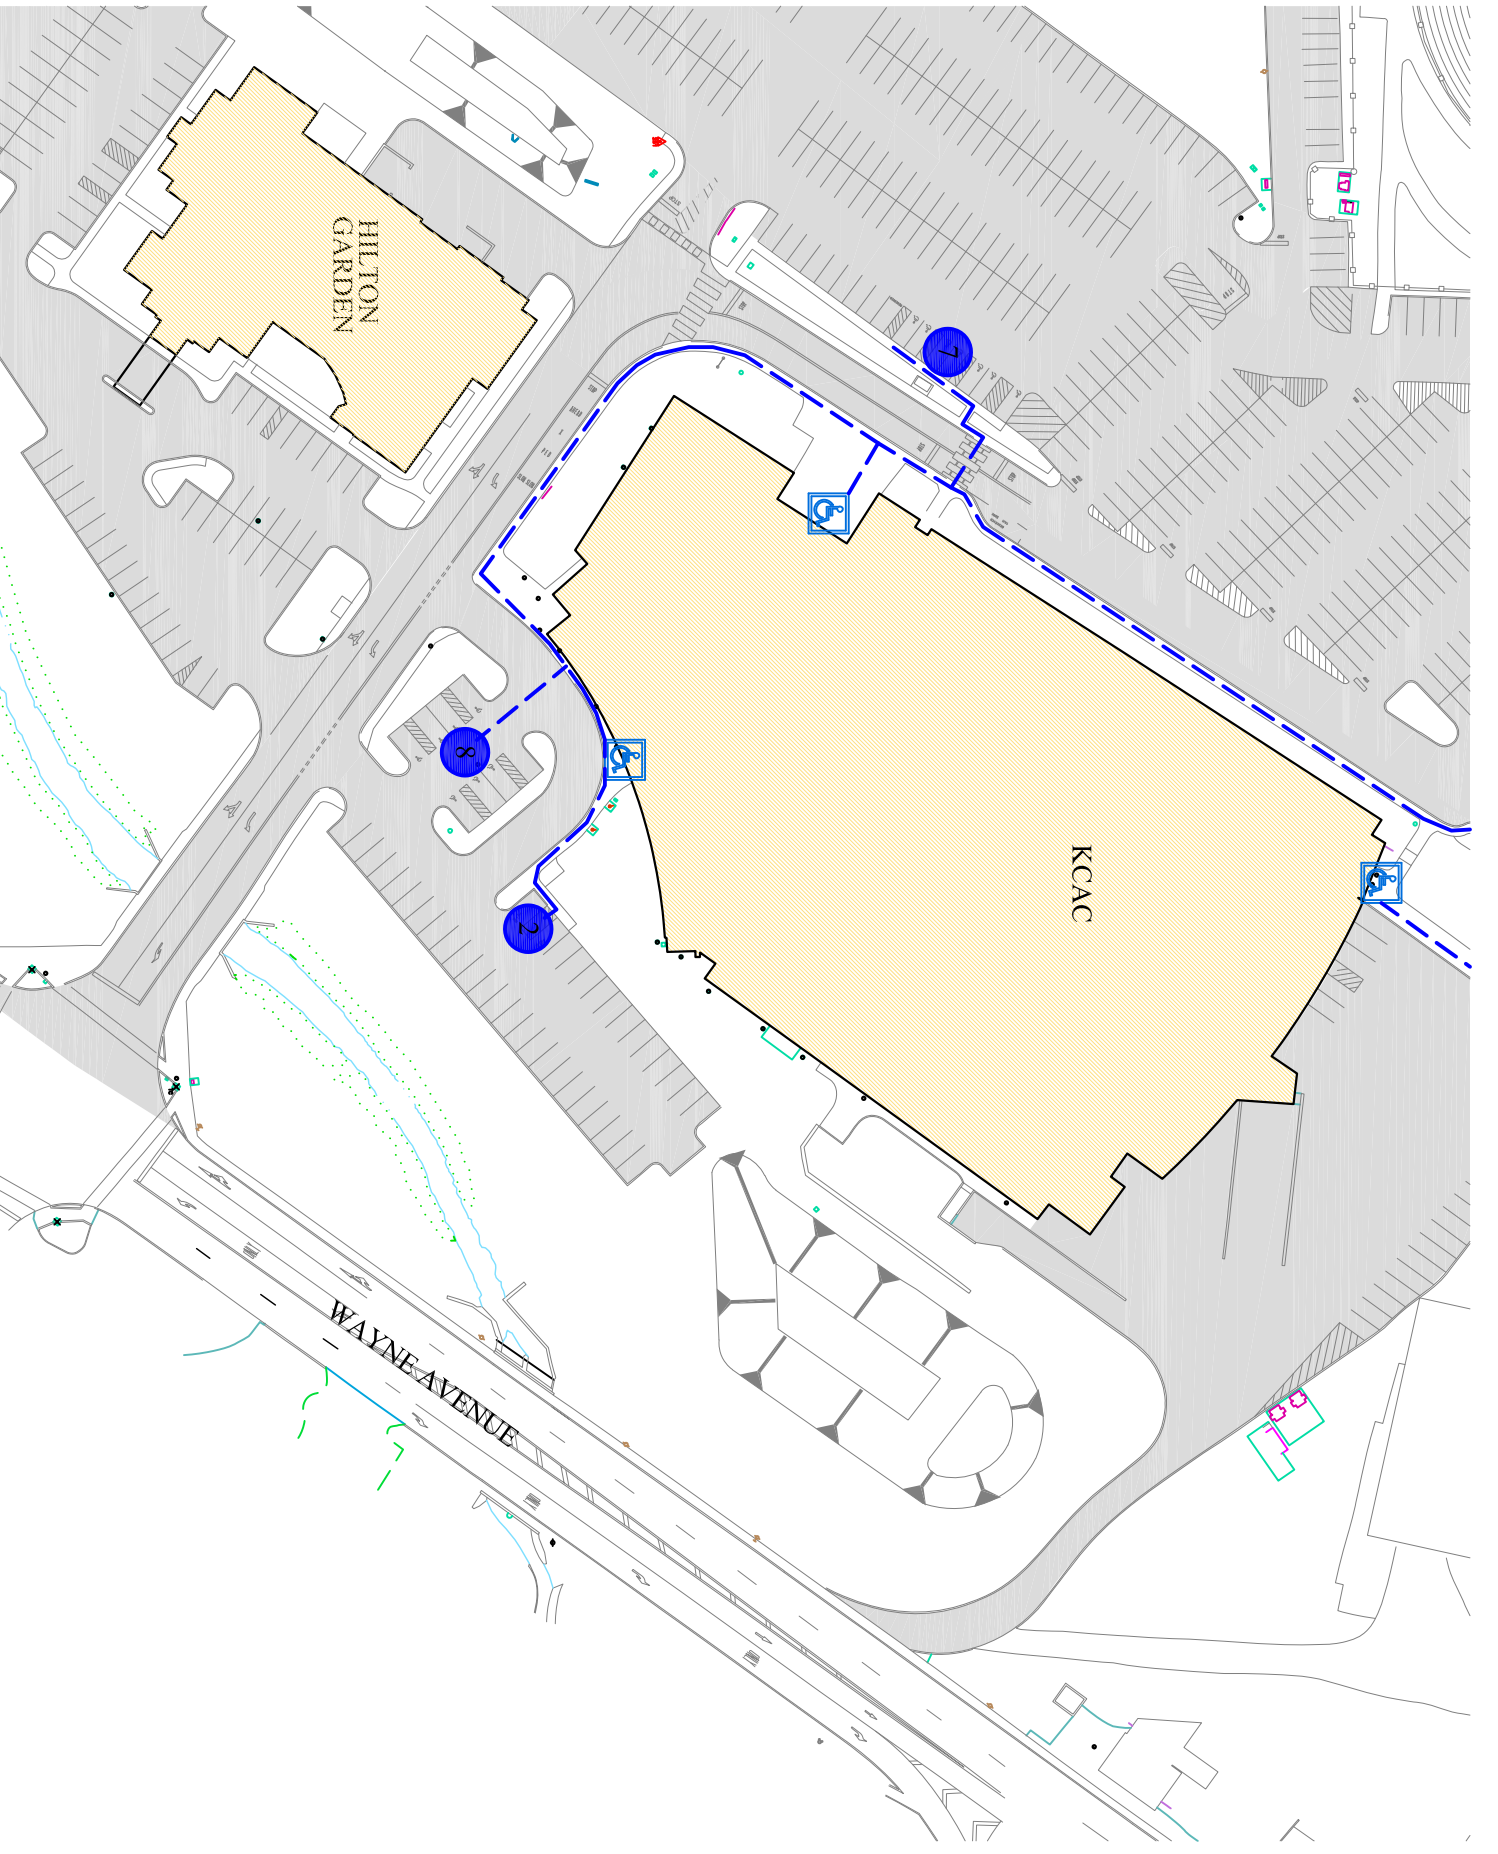

STATE SYSTEM OF HIGHER EDUCATION
INDIANA UNIVERSITY OF PENNSYLVANIA
Facilities Engineering & Construction Group
100 University Blvd.
650 South 13th Street
Indiana, Pennsylvania
15705-1087

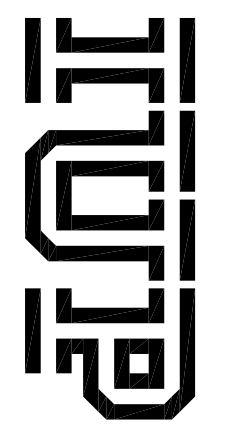

DESIGN SURVEY: STAFF
CHECKED: STAFF
DRAWN BY: STAFF
PROJ. NO.:
DATE: 01/06/21
SCALE: 1" = 100.00'
FILENAME: CAMPUS ACCESSIBILITY MAP.DWG

INDIANA UNIVERSITY
OF PENNSYLVANIA
ADA ACCESSIBILITY MAP 2021
SHEET 1 OF 1 DWG. NO.